


NOTE:
 WHERE MAIN SEWER IS IN PRIVATE PROPERTY, FOOTAGE OF LATERAL PIPE WILL EXTEND TO THE EDGE OF SEWER RIGHT-OF-WAY.

TYPE I

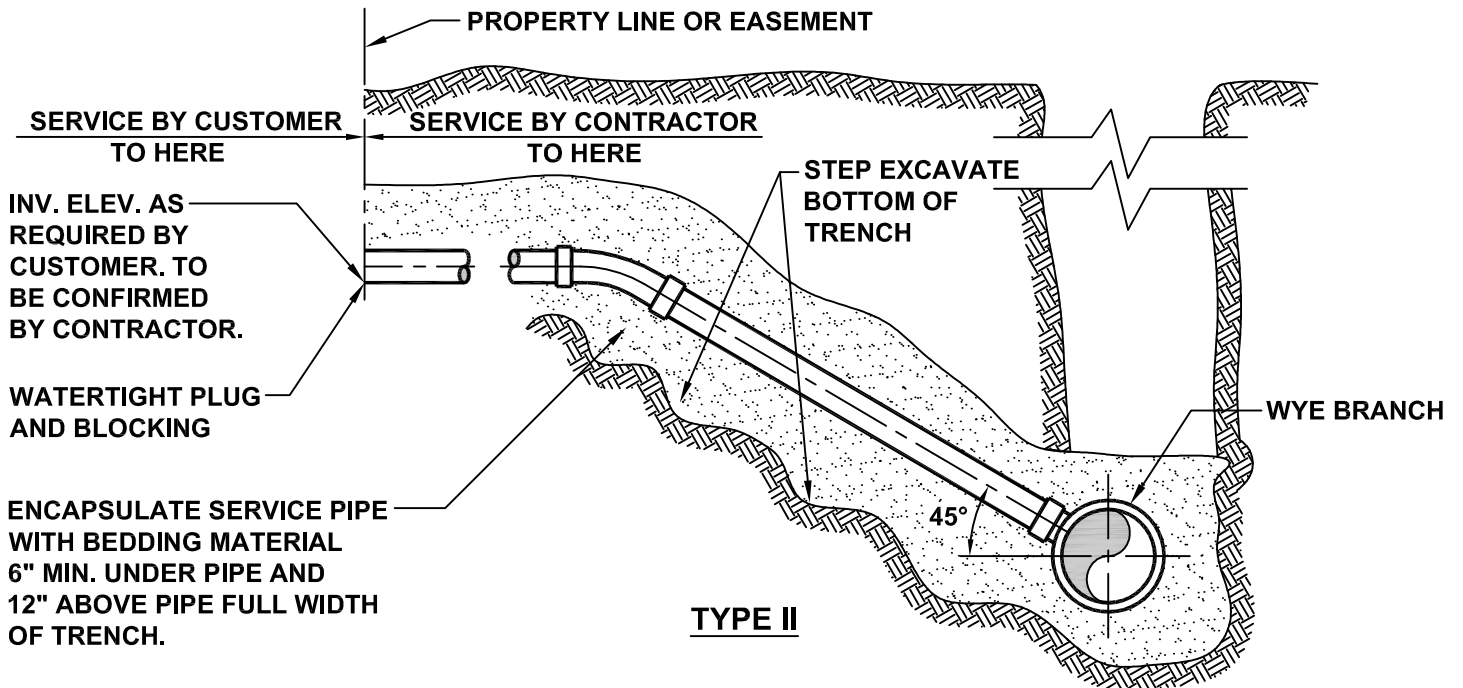

TYPE II

NOTE:
 ALL SERVICE SEWERS SHALL BE 6" DIAMETER AND SHALL BE PVC PIPE. CHANGES IN ALIGNMENT AND CONNECTIONS TO MAIN SEWER SHALL BE ACCOMPLISHED WITH PREFABRICATED FITTINGS.

Municipal Authority Of The Township Of South Fayette 900 Presto Sygan Road Bridgeville, Pa 15017		TYPICAL SERVICE LATERAL CONNECTIONS
Not to scale	March 2014	Standard Detail SD-023