


SECTIONAL PLAN A

WALL THICKNESS OF CASING PIPE

<u>DIAMETER (IN.)</u>	<u>THICKNESS (IN.)</u>
24" OR LESS	1/4"
28" AND 32"	3/8"
42" AND LARGER	1/2"

3' MIN. OR AS DIRECTED BY SPACER MANUFACTURER TO SUPPORT CARRIER PIPE MATERIAL

RUBBER BOOT

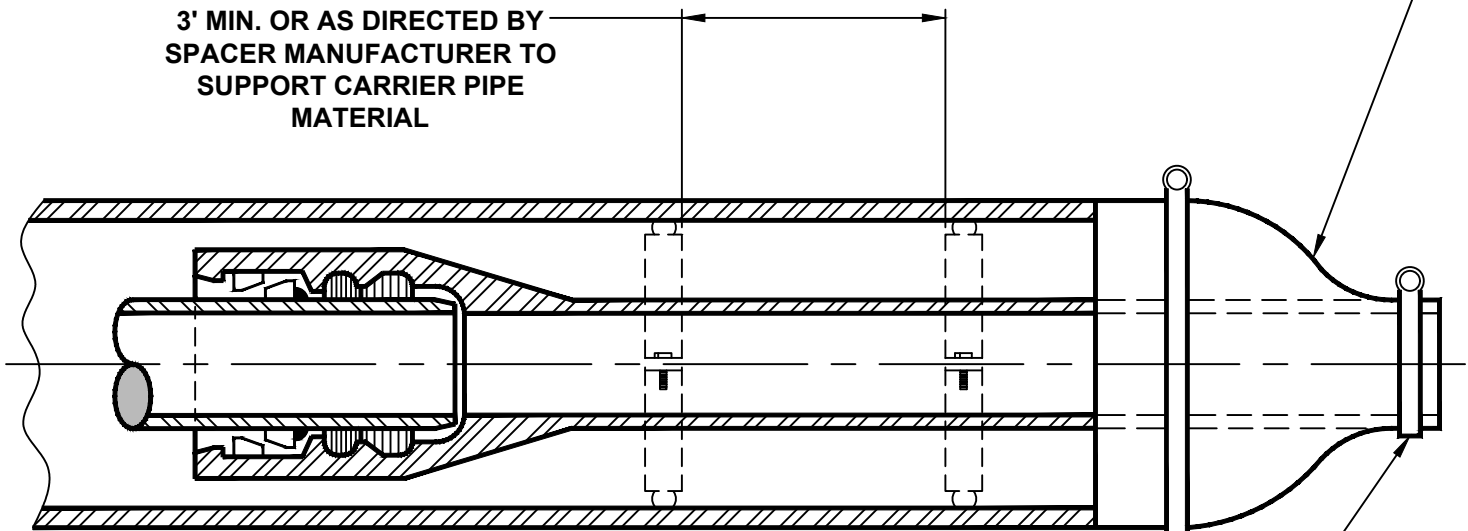

SECTION B

STAINLESS STEEL BAND

Municipal Authority Of The Township Of South Fayette 900 Presto Sygan Road Bridgeville, Pa 15017		STEEL CASING AND D.I. OR PVC CARRIER PIPES INSTALLED BY BORING
Not to scale	January 2022	Standard Detail SD-008